


PAVEMENT CONSTRUCTED LAYER LEGEND:

- 80mm A-P1 MODIFIED MEDIUM ASPHALT



- 100mm A-P1 MODIFIED BTB & 80mm MEDIUM

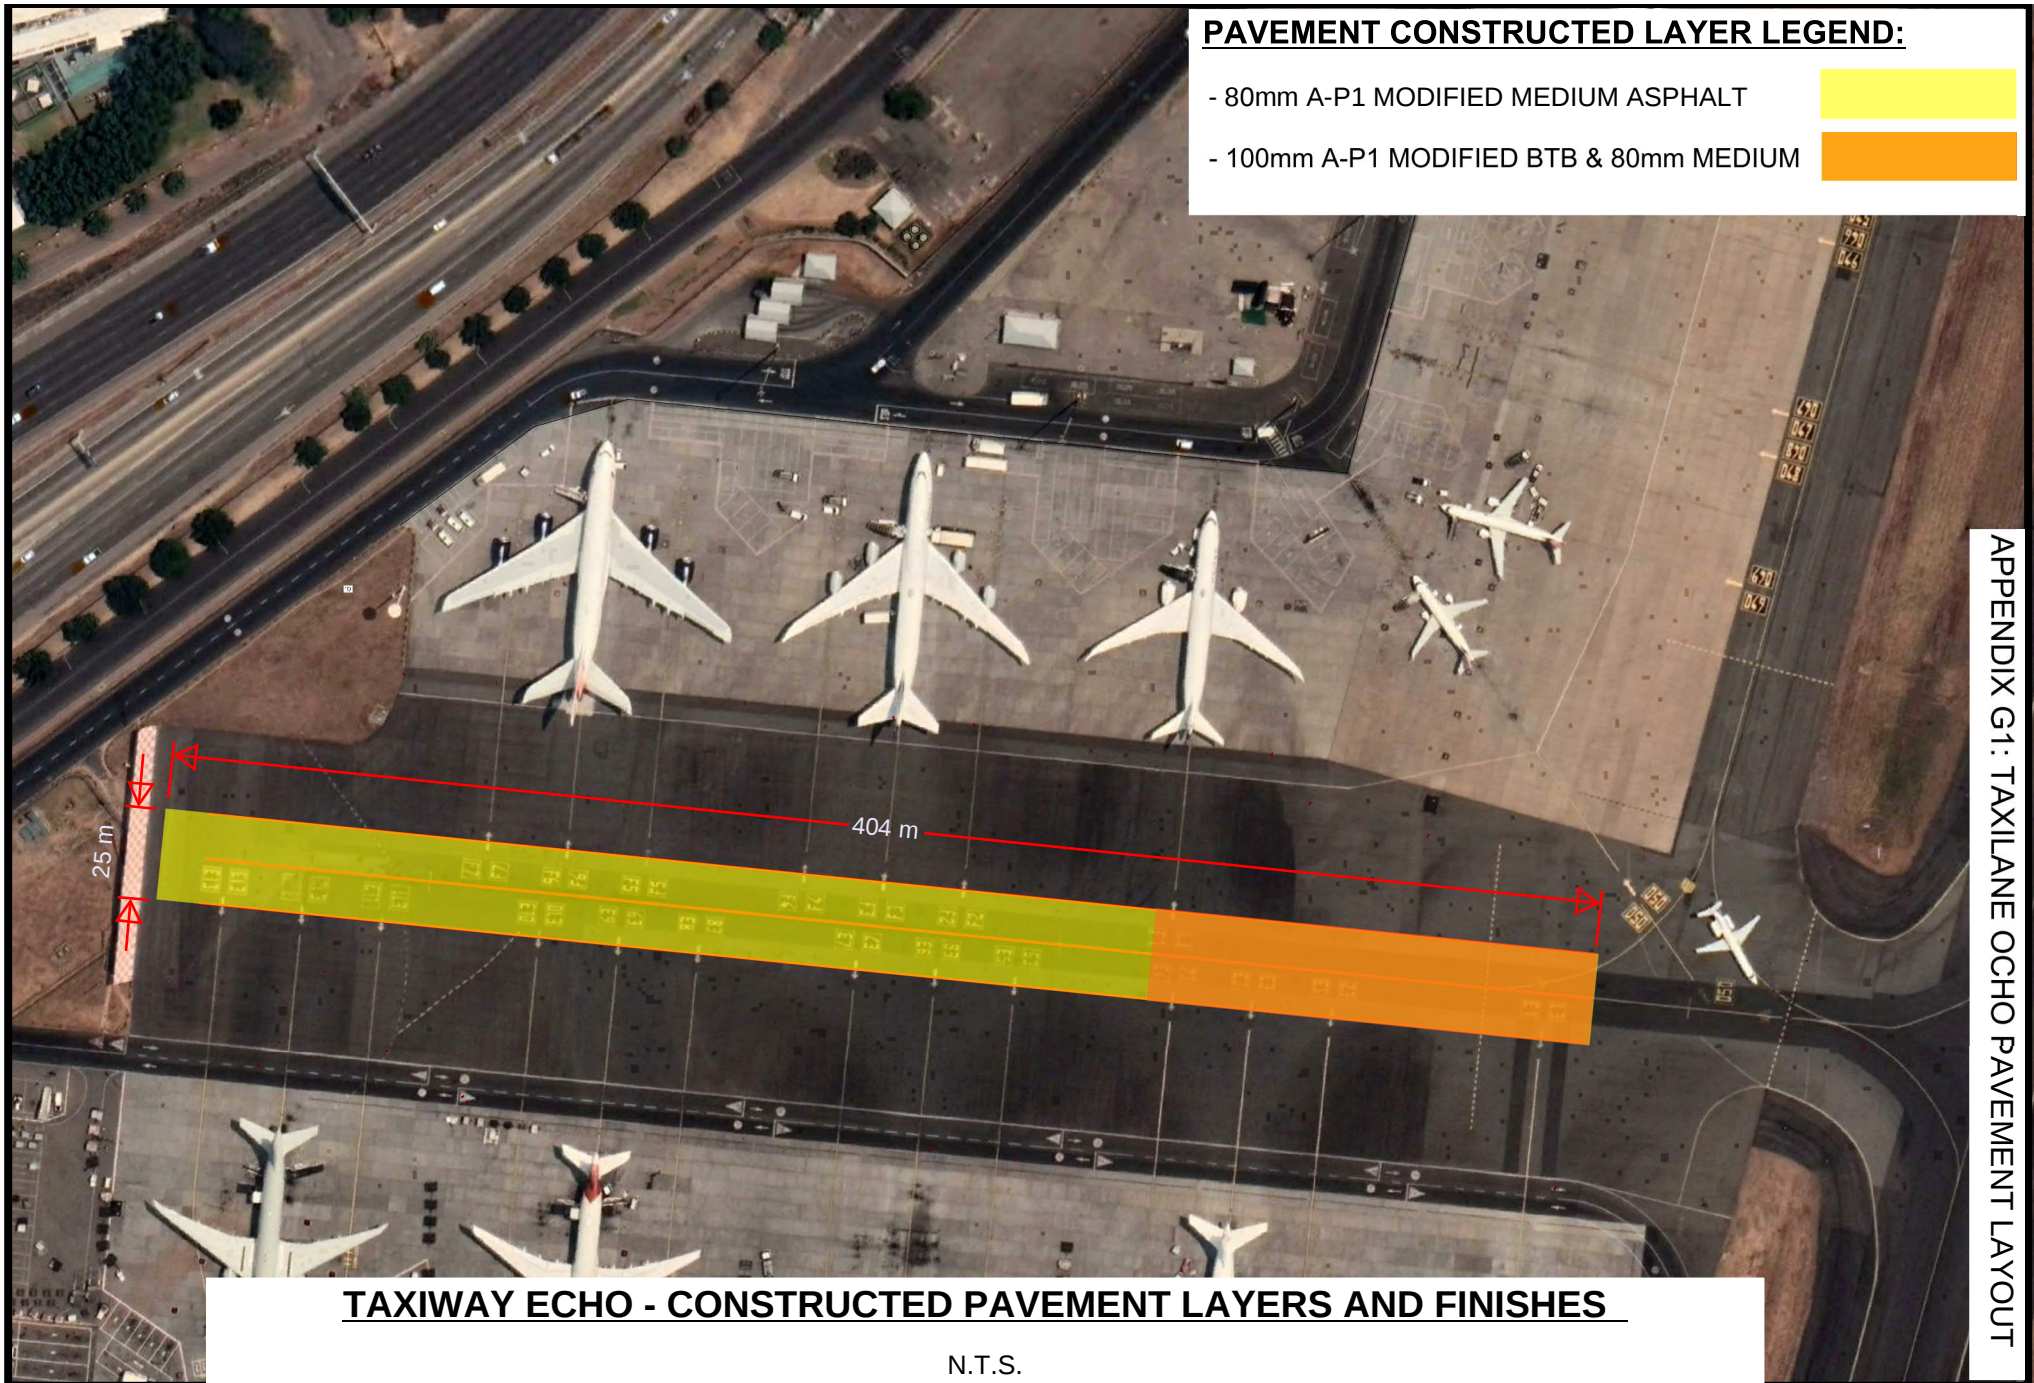

TAXIWAY ECHO - CONSTRUCTED PAVEMENT LAYERS AND FINISHES

N.T.S.

APPENDIX G1: TAXILANE OCHO PAVEMENT LAYOUT