



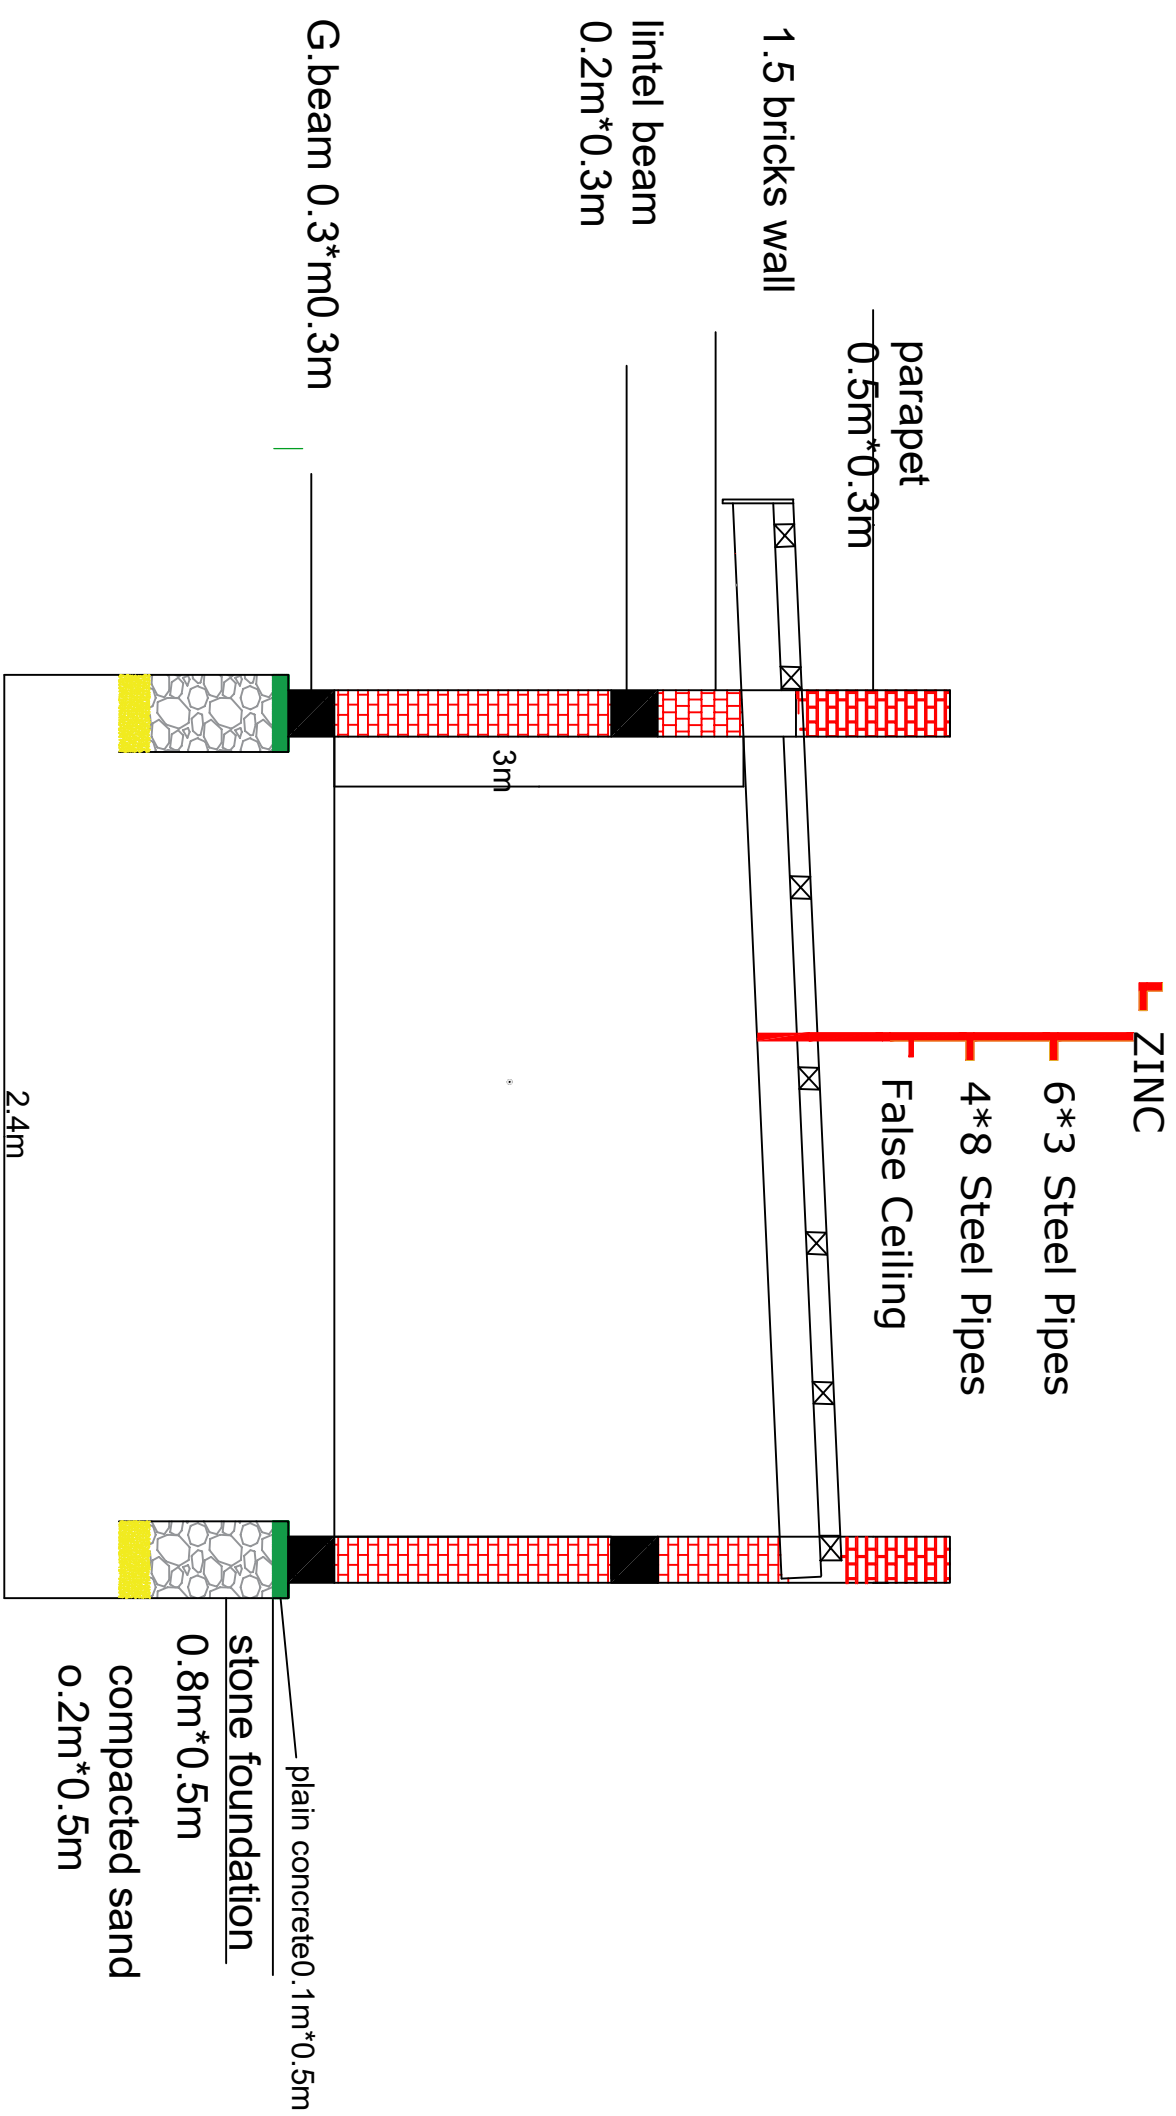

SECTION F

GENERAL NOTE:		
CERTAIN DRAWINGS ARE NOT INTENDED TO SCALE. TECHNICAL NOTES & SPECIFICATION SHALL BE REFERENCED IN DRAWINGS.		
Designed By: Mohamed Hamza		
No.	Date	Description
Reviewed By:	Mohammed AlKhali	
Approved By:	Fathi Mohammed	
Drawing Title:	Alkhamis Technical School for men New Construction Section F-F	
DWG NO.	TECH/CAL/Khamis_02	

NO.	DATE	DESCRIPTION
Designed By: Mohammed Hamza Solar Room Reviewed By: Mohammed Alkhalil Approved By: Fathi Mohammed Drawing Title: Alkaram Technical School for men New Construction Section C-C		

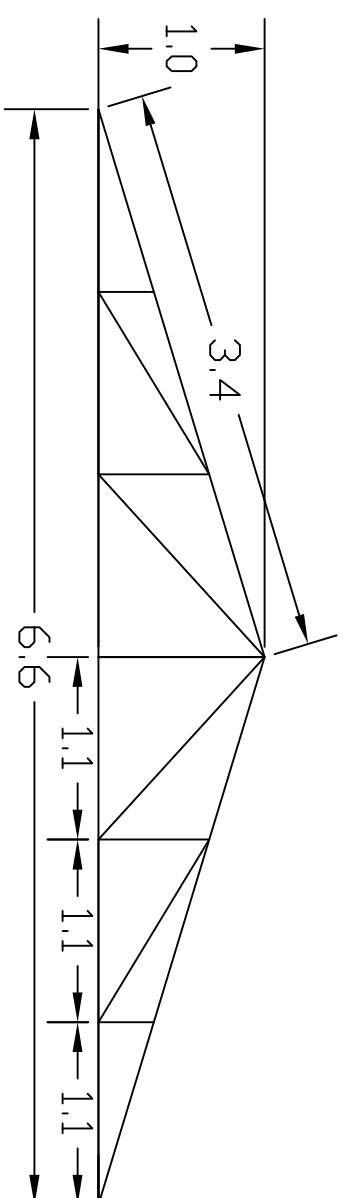


Member	Suggested Tube Section
Top chord	RHS 80 × 40 × 3.0 mm
Bottom chord	RHS 80 × 40 × 3.0 mm
Vertical members	SHS 40 × 40 × 2.5 mm
Diagonal members	SHS 40 × 40 × 2.5 mm
Purlins	RHS 60 × 40 × 2.0 mm

GENERAL NOTE:

CERTAIN DRAWINGS ARE NTS (NOT TO SCALE). TECHNICAL NOTES & SPECIFICATION SHALL BE REFERENCED IN DRAWINGS .

Project Implemented by : International Organization For migration (IOM) Sudan

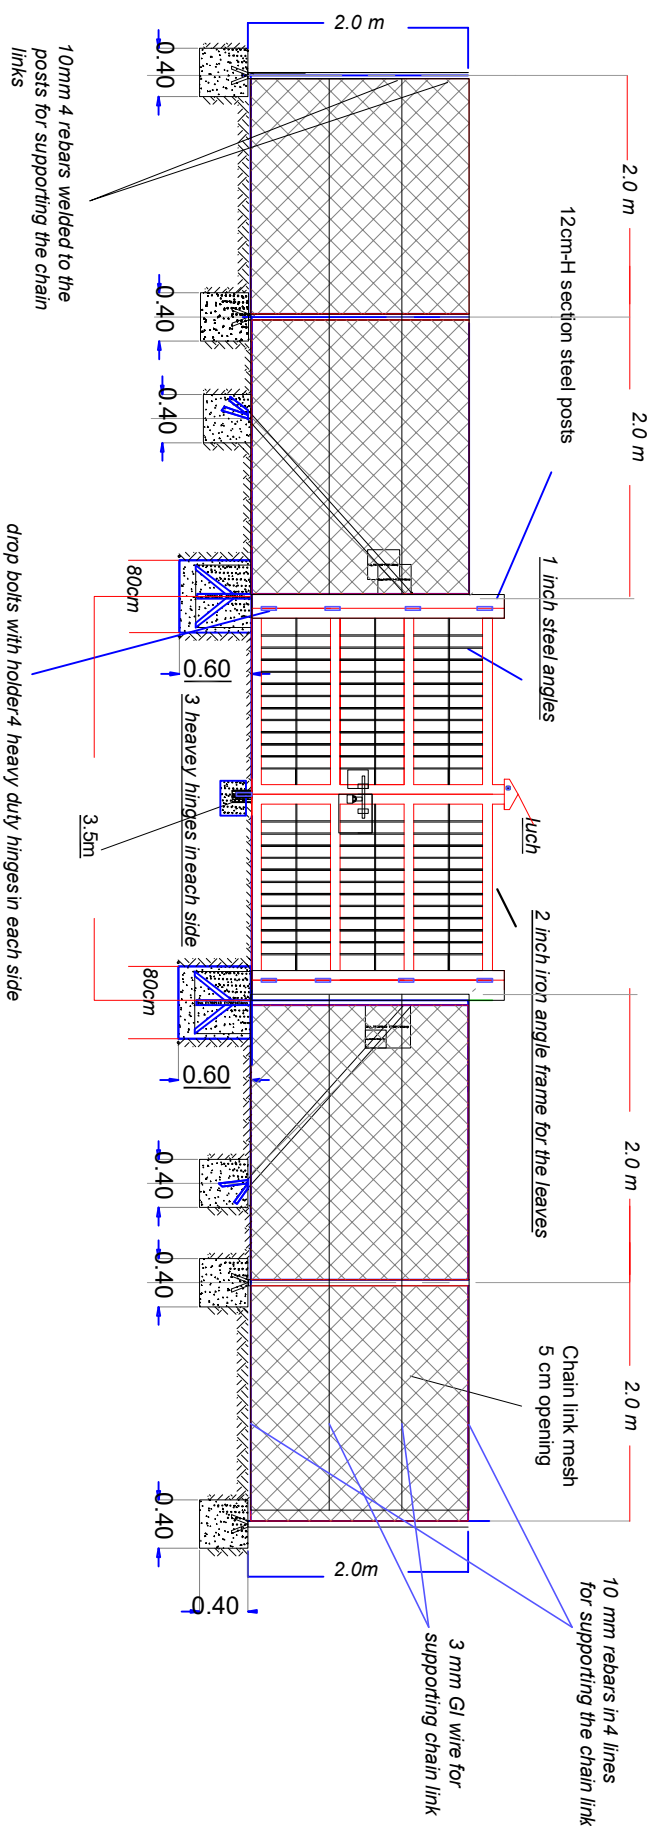

The steel chain links shall be welded to the steel posts at edges and the middle shall be welded to prevent theft.



