


Water Services

- Perimeter Fence
- Water main
- Sewer pipes
- Stormwater pipes
- Electrical cables
- Fuel System

Perimeter Fence
Water main

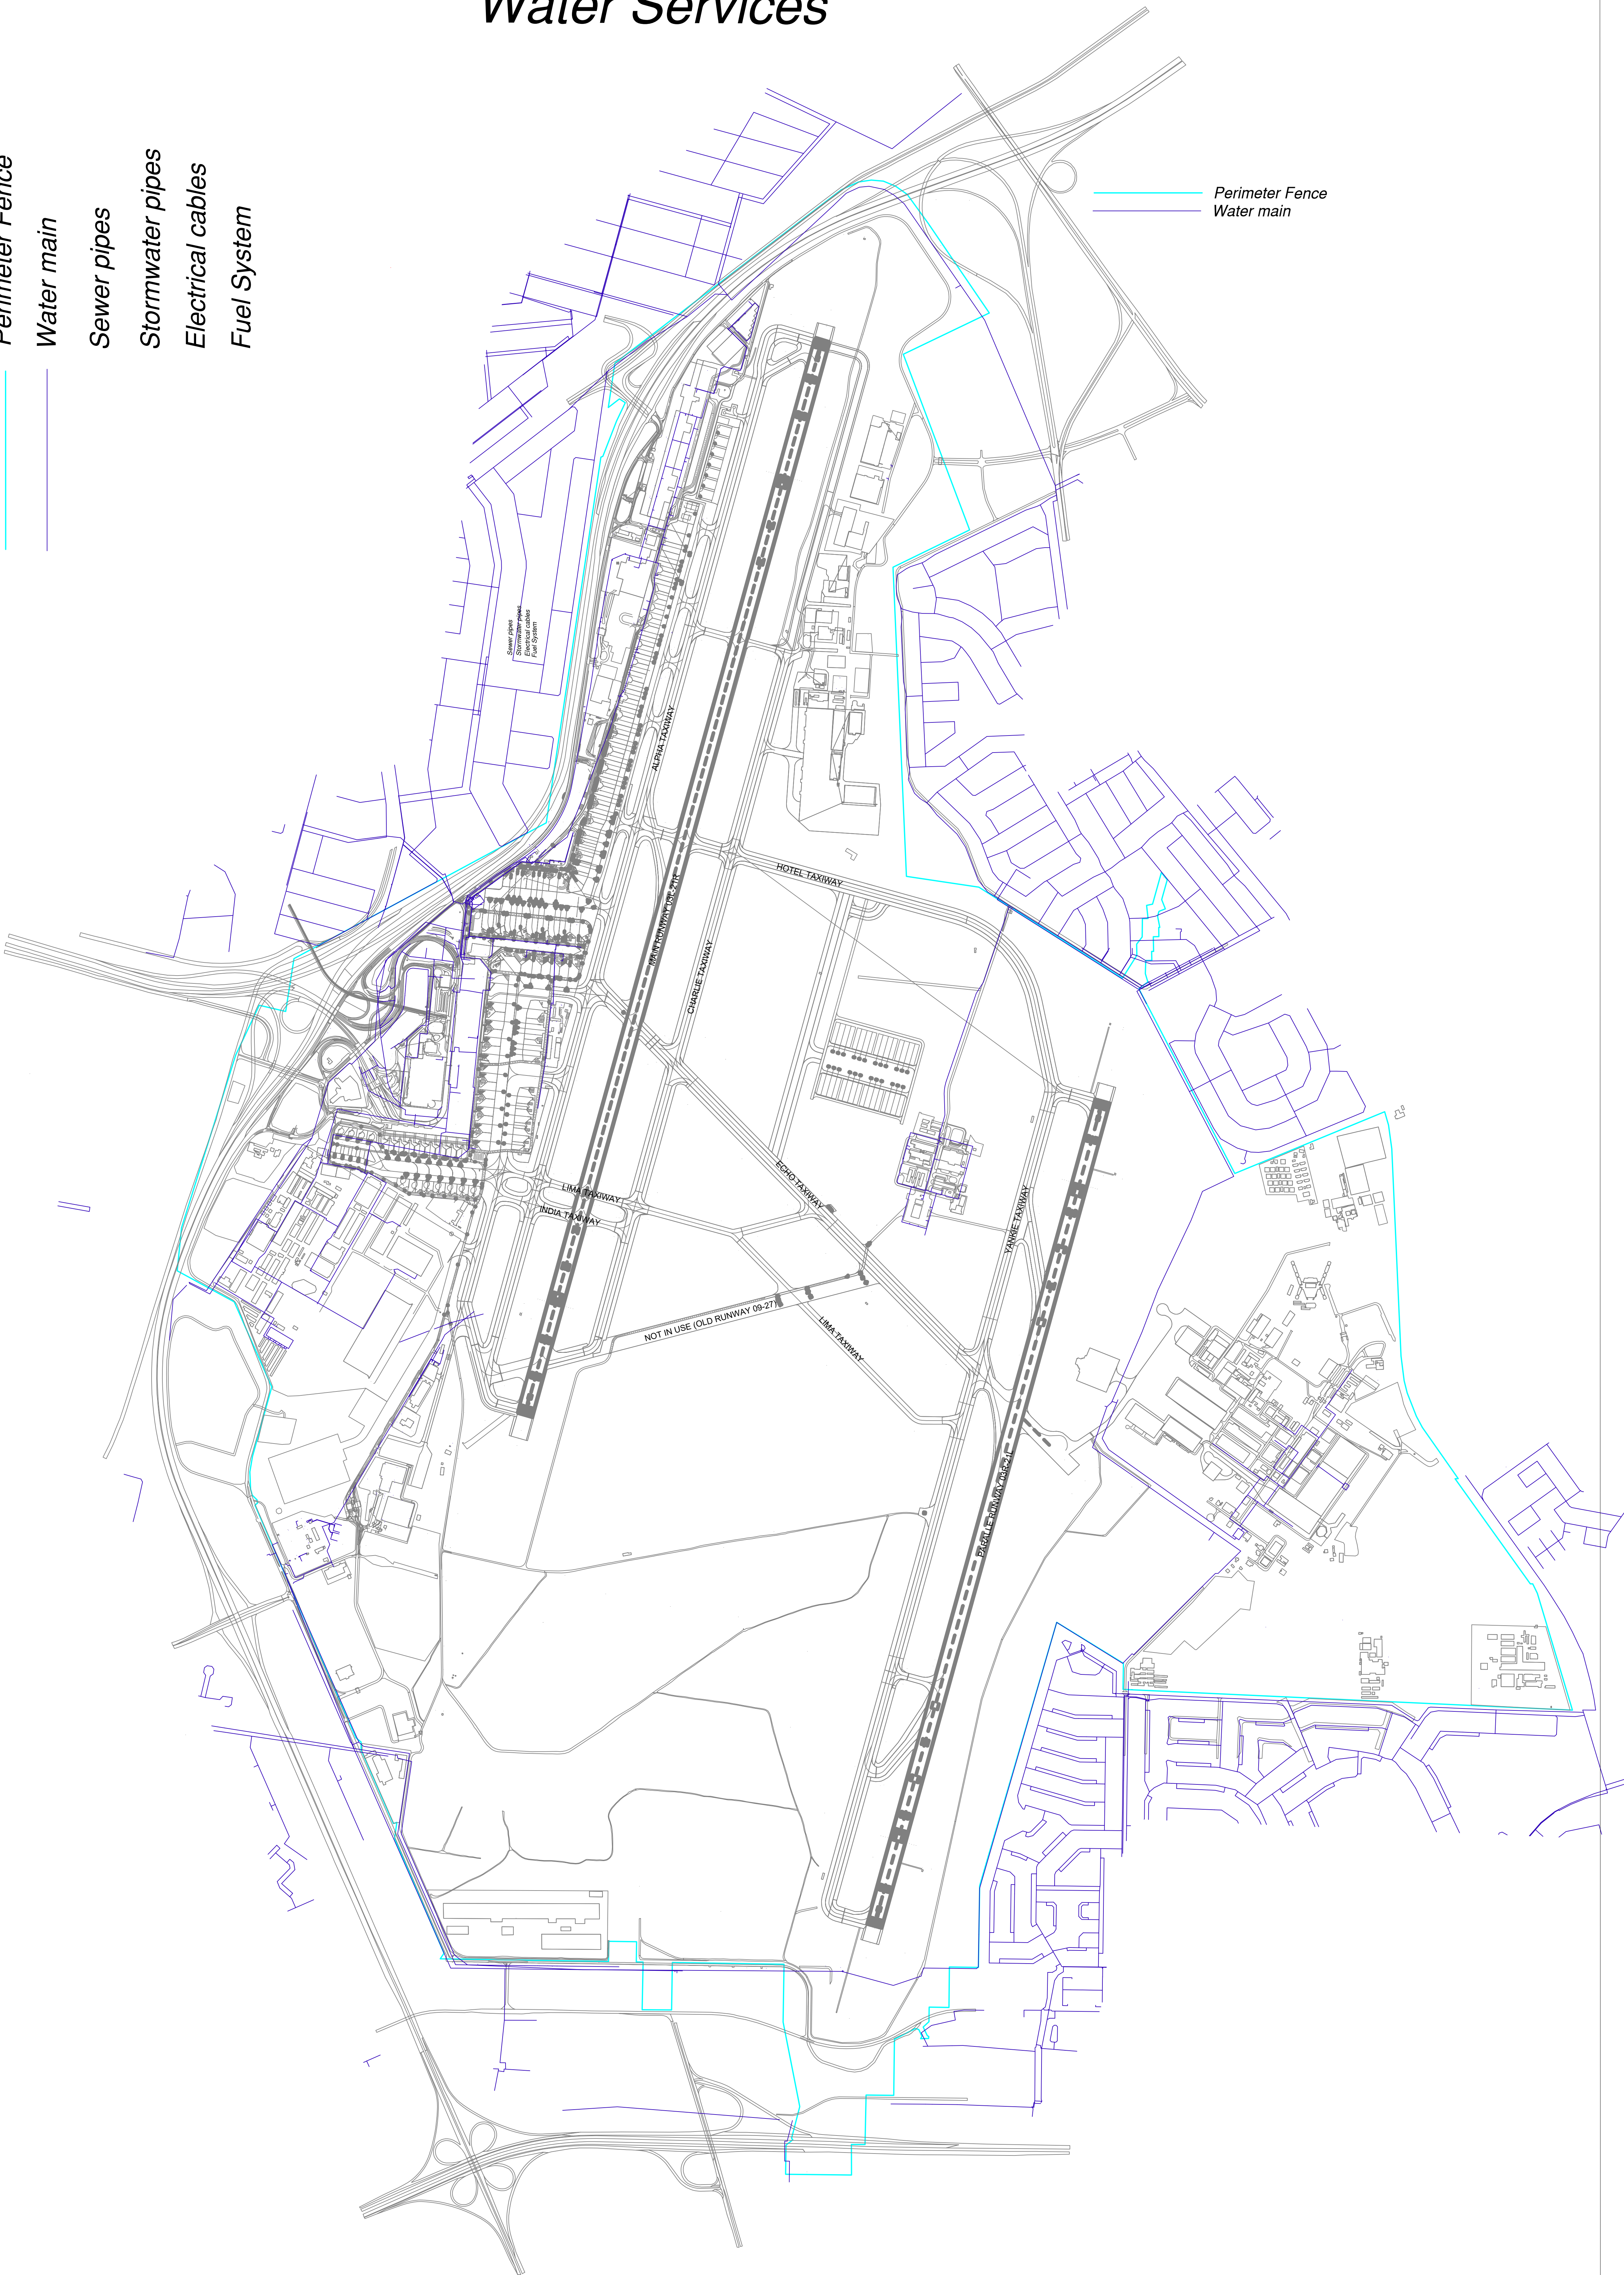

Drawing no.
4-W-01

**AIRPORT SITE LAYOUT WITH WATER SERVICES
OR TAMBO INTERNATIONAL AIRPORT**

Scale : NTS
Date : MARCH 2025
Checked by :

CIAM-IAM-AIM

Drawing by :
Philisiwe



011 723 1551

